


DETAILS & CLEARANCE DIAGRAM FOR OVERHEAD SIGNS

STRUCTURAL SUPPORT #E899  
MILE POINT 89.90, I-85 NBL

- NO SCALE -

VOID

SPECIAL #112  
9'-6" X 2'-6"


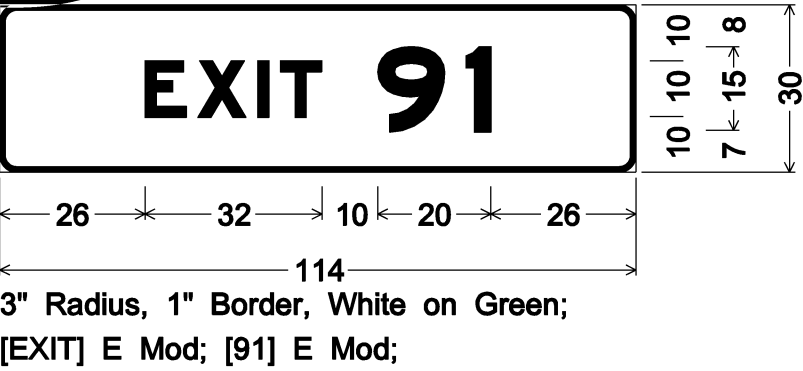


SIGN DATA

PROPOSED SIGN AREA: 296.75 SQ. FT.

PROPOSED STRUCTURE

SPECIAL #112  
19'-6" X 14'-0"

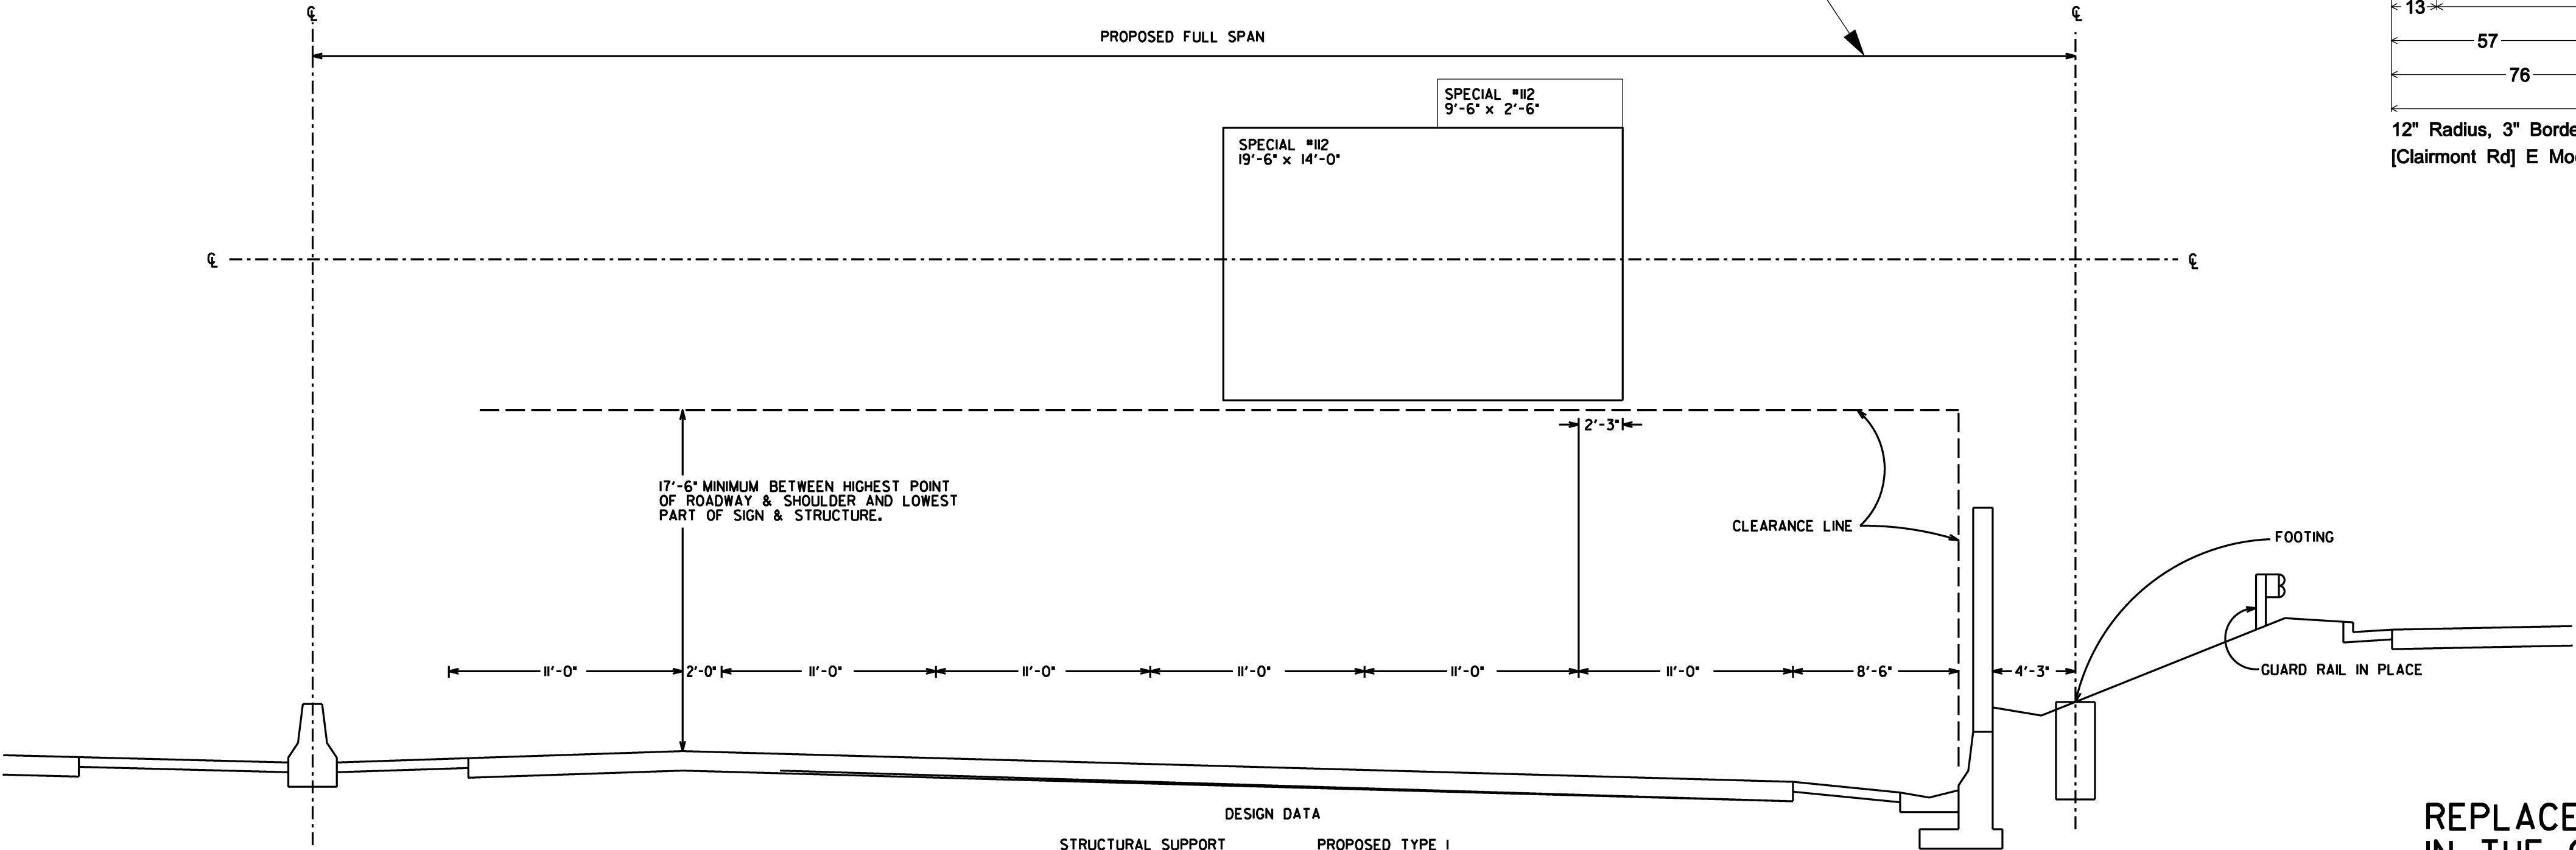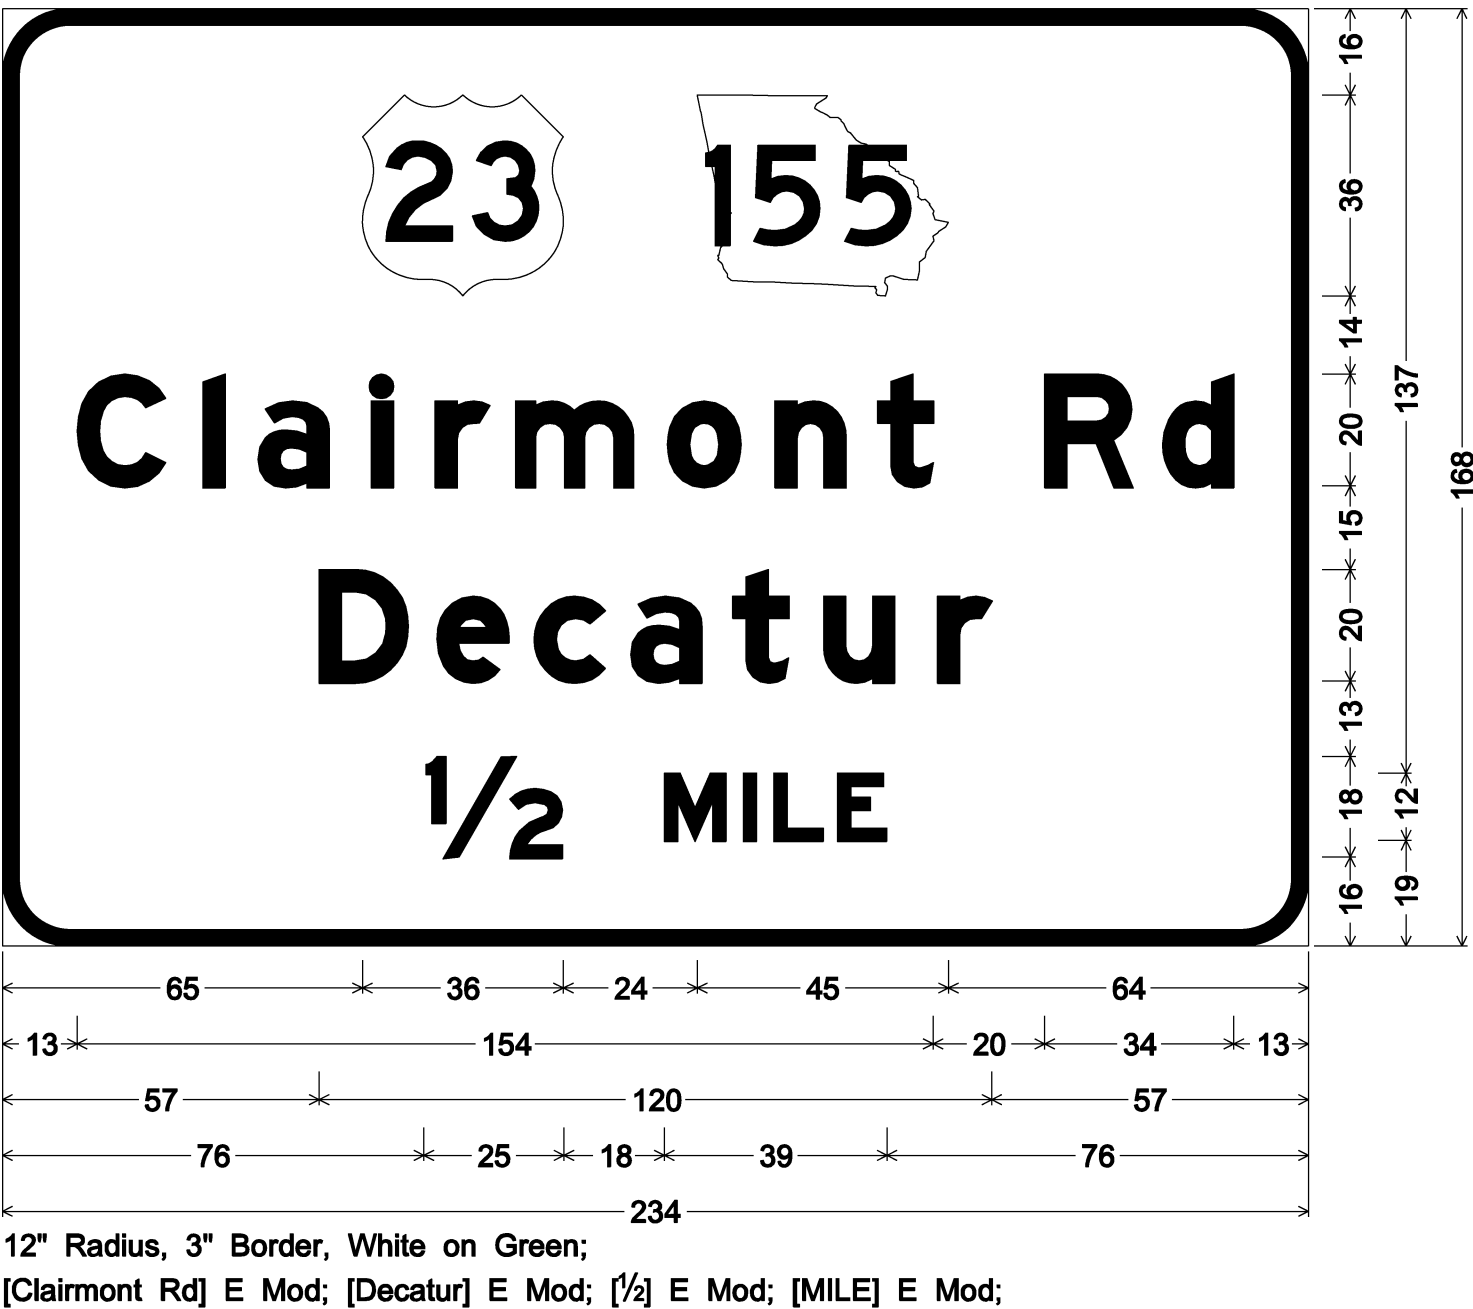

FOR INFORMATION  
PURPOSES ONLY


REPLACEMENT OF DITCH PAVING SHALL BE INCLUDED  
IN THE OVERALL COST OF GRADING COMPLETE

NOTE:  
CONTRACTOR SHALL REMOVE AND REPLACE MEDIAN BARRIER WALL, AS NEEDED, TO INSTALL SIGN FOUNDATION.  
ALL PAVING AND SHORING SHALL BE INCLUDED IN THE OVERALL COST OF MEDIAN BARRIER WALL.

DESIGN DATA  
STRUCTURAL SUPPORT  
DESIGN SIGN AREA  
DESIGN WIND VELOCITY  
HEIGHT ABOVE GENERAL  
GROUND ELEVATION  
STRUCTURE LENGTH  
PROPOSED TYPE I  
PER A.A.S.H.T.O. SPECS.  
15' - 30'



G R E S H A M  
S M I T H   A N D  
P A R T N E R S

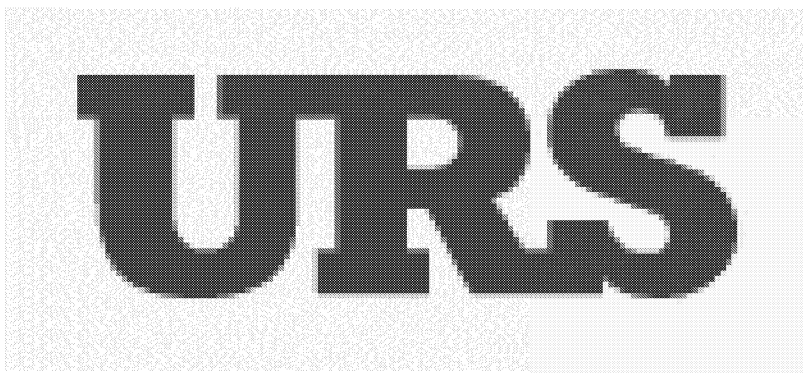

GEORGIA  
DEPARTMENT  
OF  
TRANSPORTATION

NOT TO SCALE

REVISION DATES


STATE OF GEORGIA  
DEPARTMENT OF TRANSPORTATION  
OFFICE:  
SIGNING AND MARKING PLANS

DRAWING No.  
26-00